


Appendix A – Proposed Site Layout

BTGBBEAU02_001.1 – Indicative Site Layout Plan

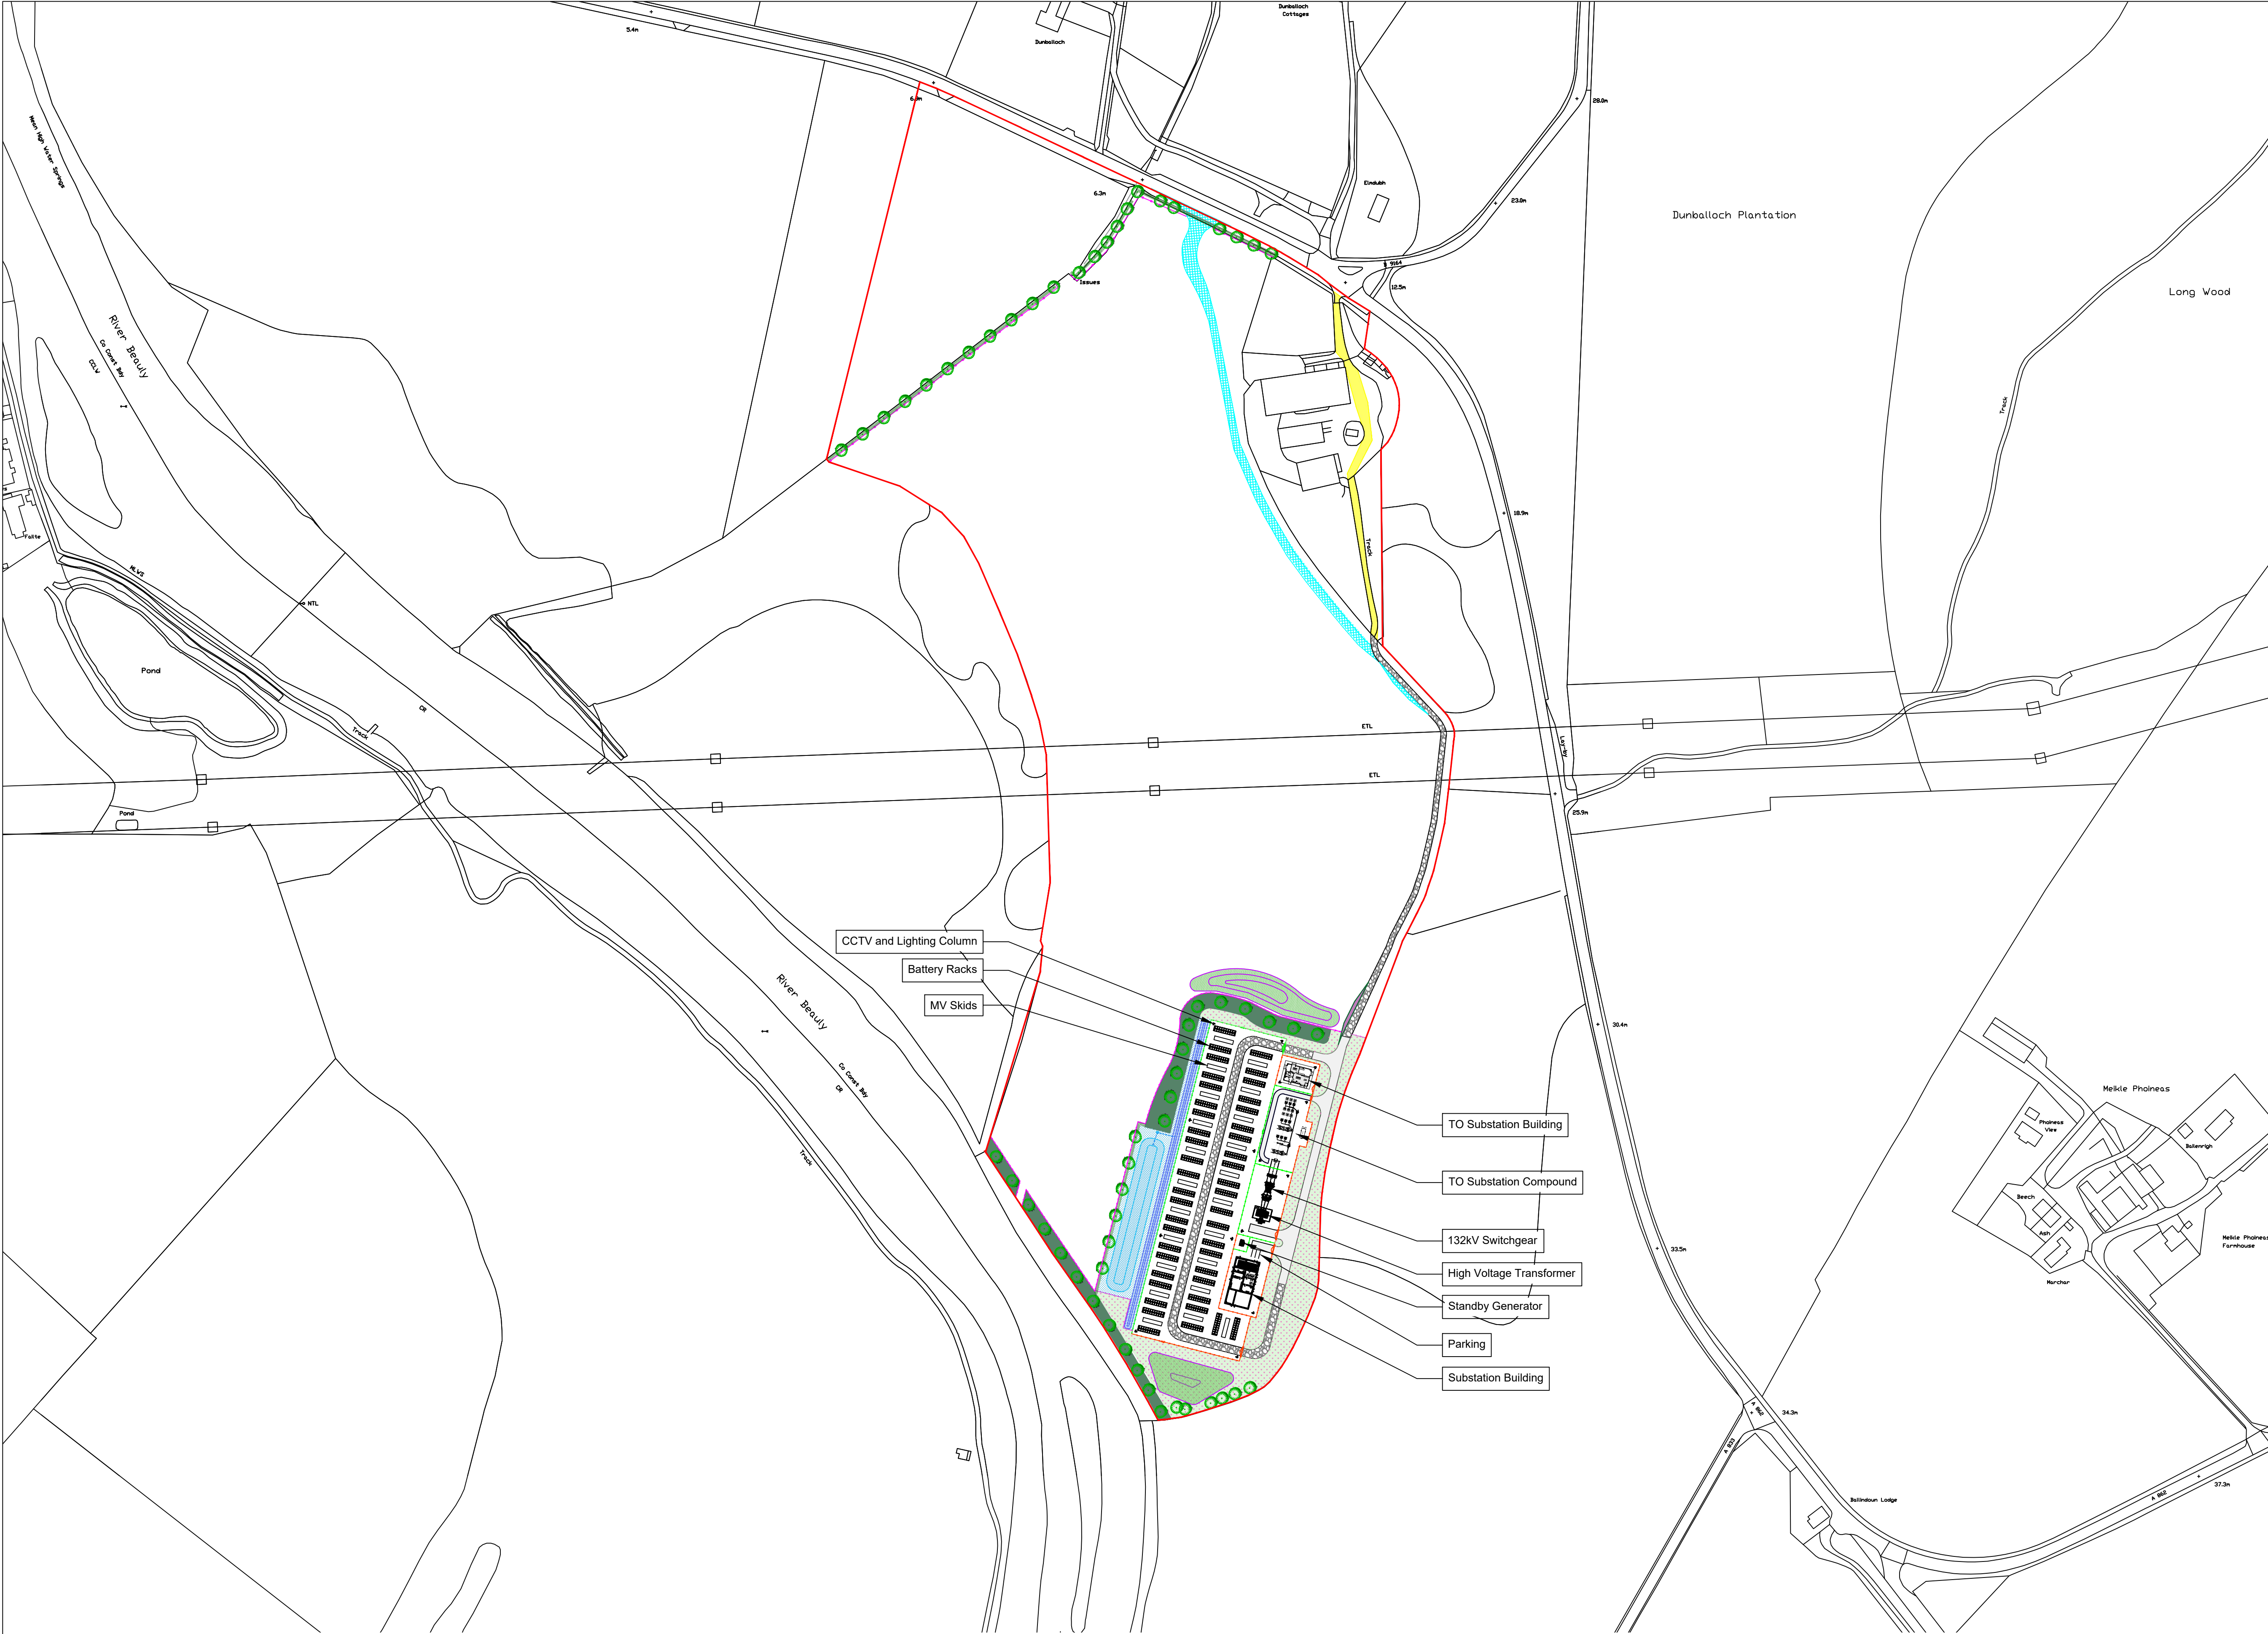

- Drawing Notes:**
- All dimensions are shown in metres unless noted otherwise.
 - Do not scale from this drawing.
- Legend:**
- Planning Boundary
 - 3m Palisade Fencing with Electric Topper
 - Fire Proof 4m Acoustic Fencing
 - Stock Proof Fencing
 - Access Road - Aggregate Finish
 - Access Road - Asphalt Finish
 - Access Road from Highways
 - Planting/Landscaping Area
 - Infiltration Basin
 - Temporary Construction Access
 - Passing Places
 - Bunding
 - Attenuation Basin
 - Surface Water Drain
 - Surface Water Manhole
 - Native Woodland Edge
 - Species-rich Meadow
 - Native Mixed Hedgrows
 - Wetland Meadow
 - Native Broadleaved Tree

4	16/12/2024	LAYOUT AND LANDSCAPING PLAN AMENDED	WL	JH
3	05/12/2024	AREA OF NATIVE HEDGEROW ADDED IN THE NORTH	JH	ED
2	03/12/2024	LANDSCAPING AREA AMENDED	JH	ED
1	28/11/2024	LANDSCAPING PLAN AMENDED	JH	ED
0	20/11/2024	INDICATIVE SITE LAYOUT PLAN - ORIGINAL	WL	JH
REV	DATE	DESCRIPTION	BY	CHKD



Field
Fora - Montacute Yards
186 Shoreditch High Street
London
E1 6HU

PROJECT
BEAULY

TITLE
Indicative Site Layout Plan


DISCIPLINE
PLANNING

DRAWING STATUS
FOR PLANNING

SCALE 1:2000 @A1	DATE 20/11/2024	DRAWN BY WL	CHECKED BY JH	APPROVED BY ED
PROJECT NO. BTGBBEA02	DRAWING NO. 001.1	REV. 04		

Appendix B – Constraints Map

16621-009 ASA Constraints Plan R0

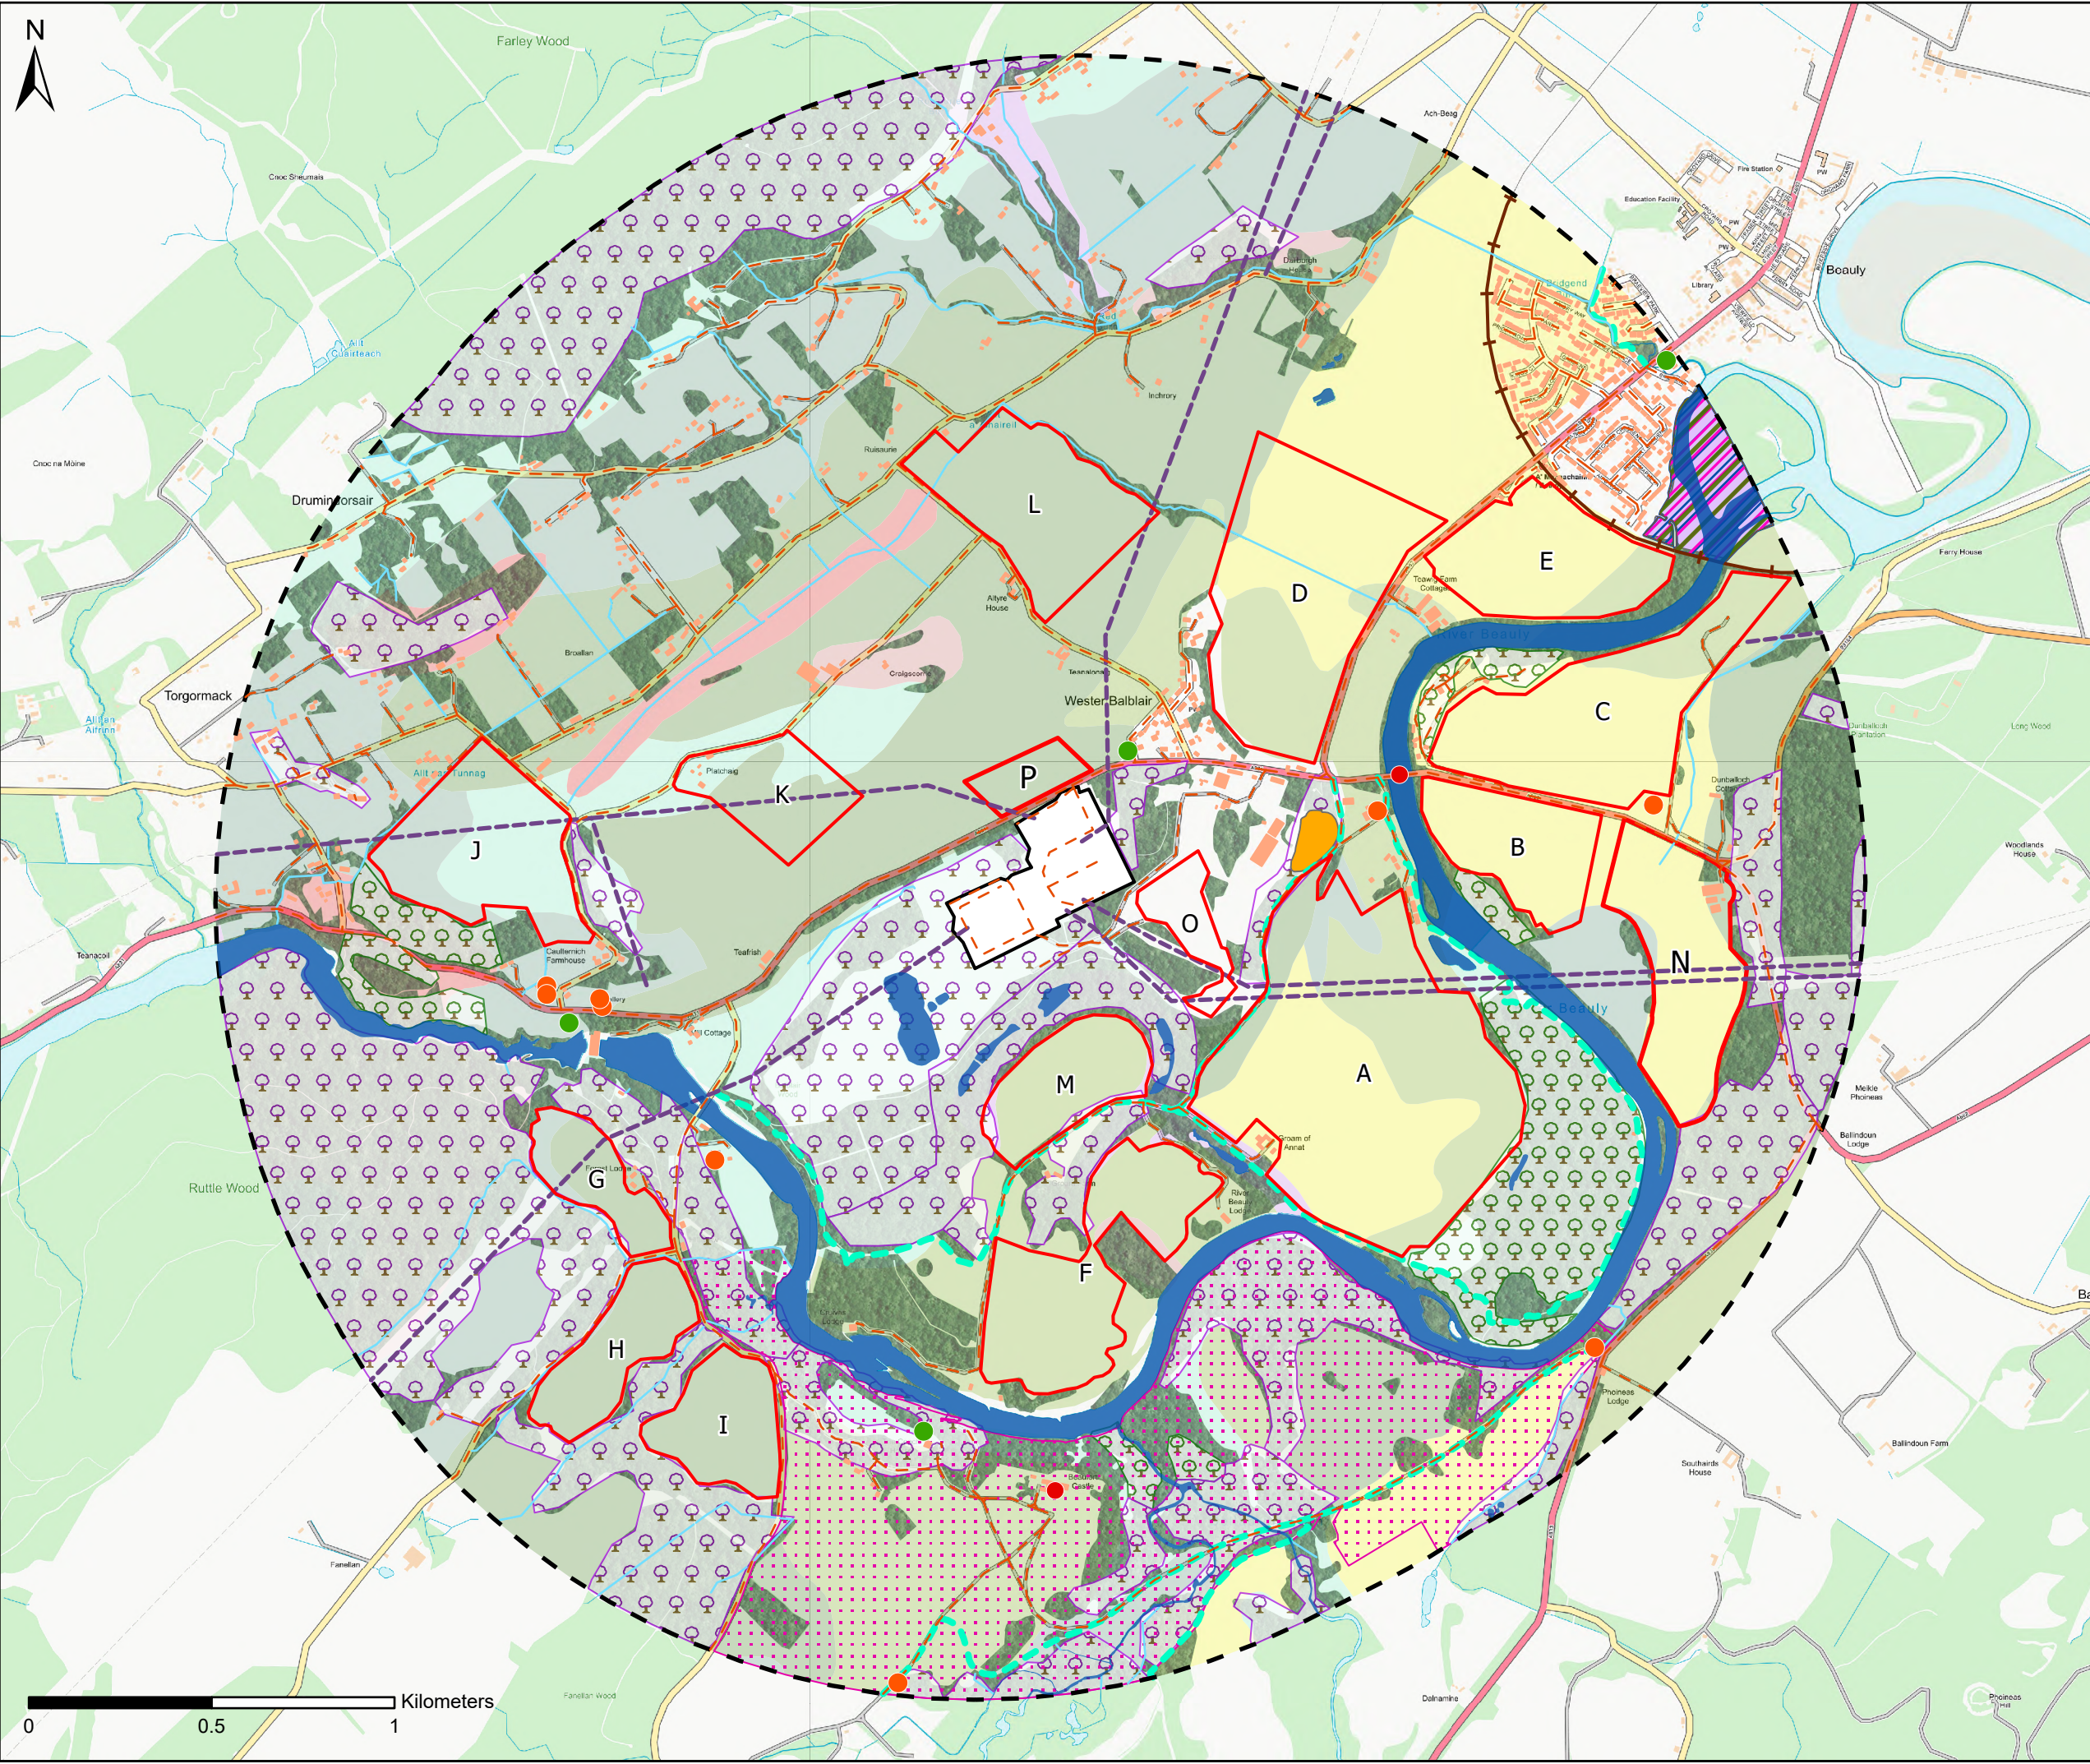

LEGEND

Substation Boundary

Substation Boundary Buffer (2 km)

Potential Site Locations

Special Protection Areas & Important Bird Areas

Sites of Special Scientific Interest

RAMSAR Site

Important Bird Areas

Gardens and Designed Landscapes

Scheduled Monuments

Ancient Woodland - Ancient (of semi-natural origin)

Ancient Woodland - Long-Established (of plantation origin)

Other Woodland

Buildings

Waterbodies and Rivers

Watercourse

Railway Line

Roads

Core Path

Overhead Line

Listed Buildings

A

B

C

Land Capability Assessment

2

3.1

3.2

4.1

4.2

5.2

5.3

6.2

Contains OS data © Crown Copyright and database right 2022

Client

Drawing Status:

FOR INFORMATION

Project Title:

BEAULY BESS

Drawing Title:

ALTERNATIVE SITE ASSESSMENT

Scale:

1:17,000

Original Size:

A3

Spatial Reference:

British National Grid

Drawing Number:

16621-009