



KEY

- Site Boundary
- Native Broadleaved Tree
- Native Mixed Hedgerow
- Retained pastoral landuse

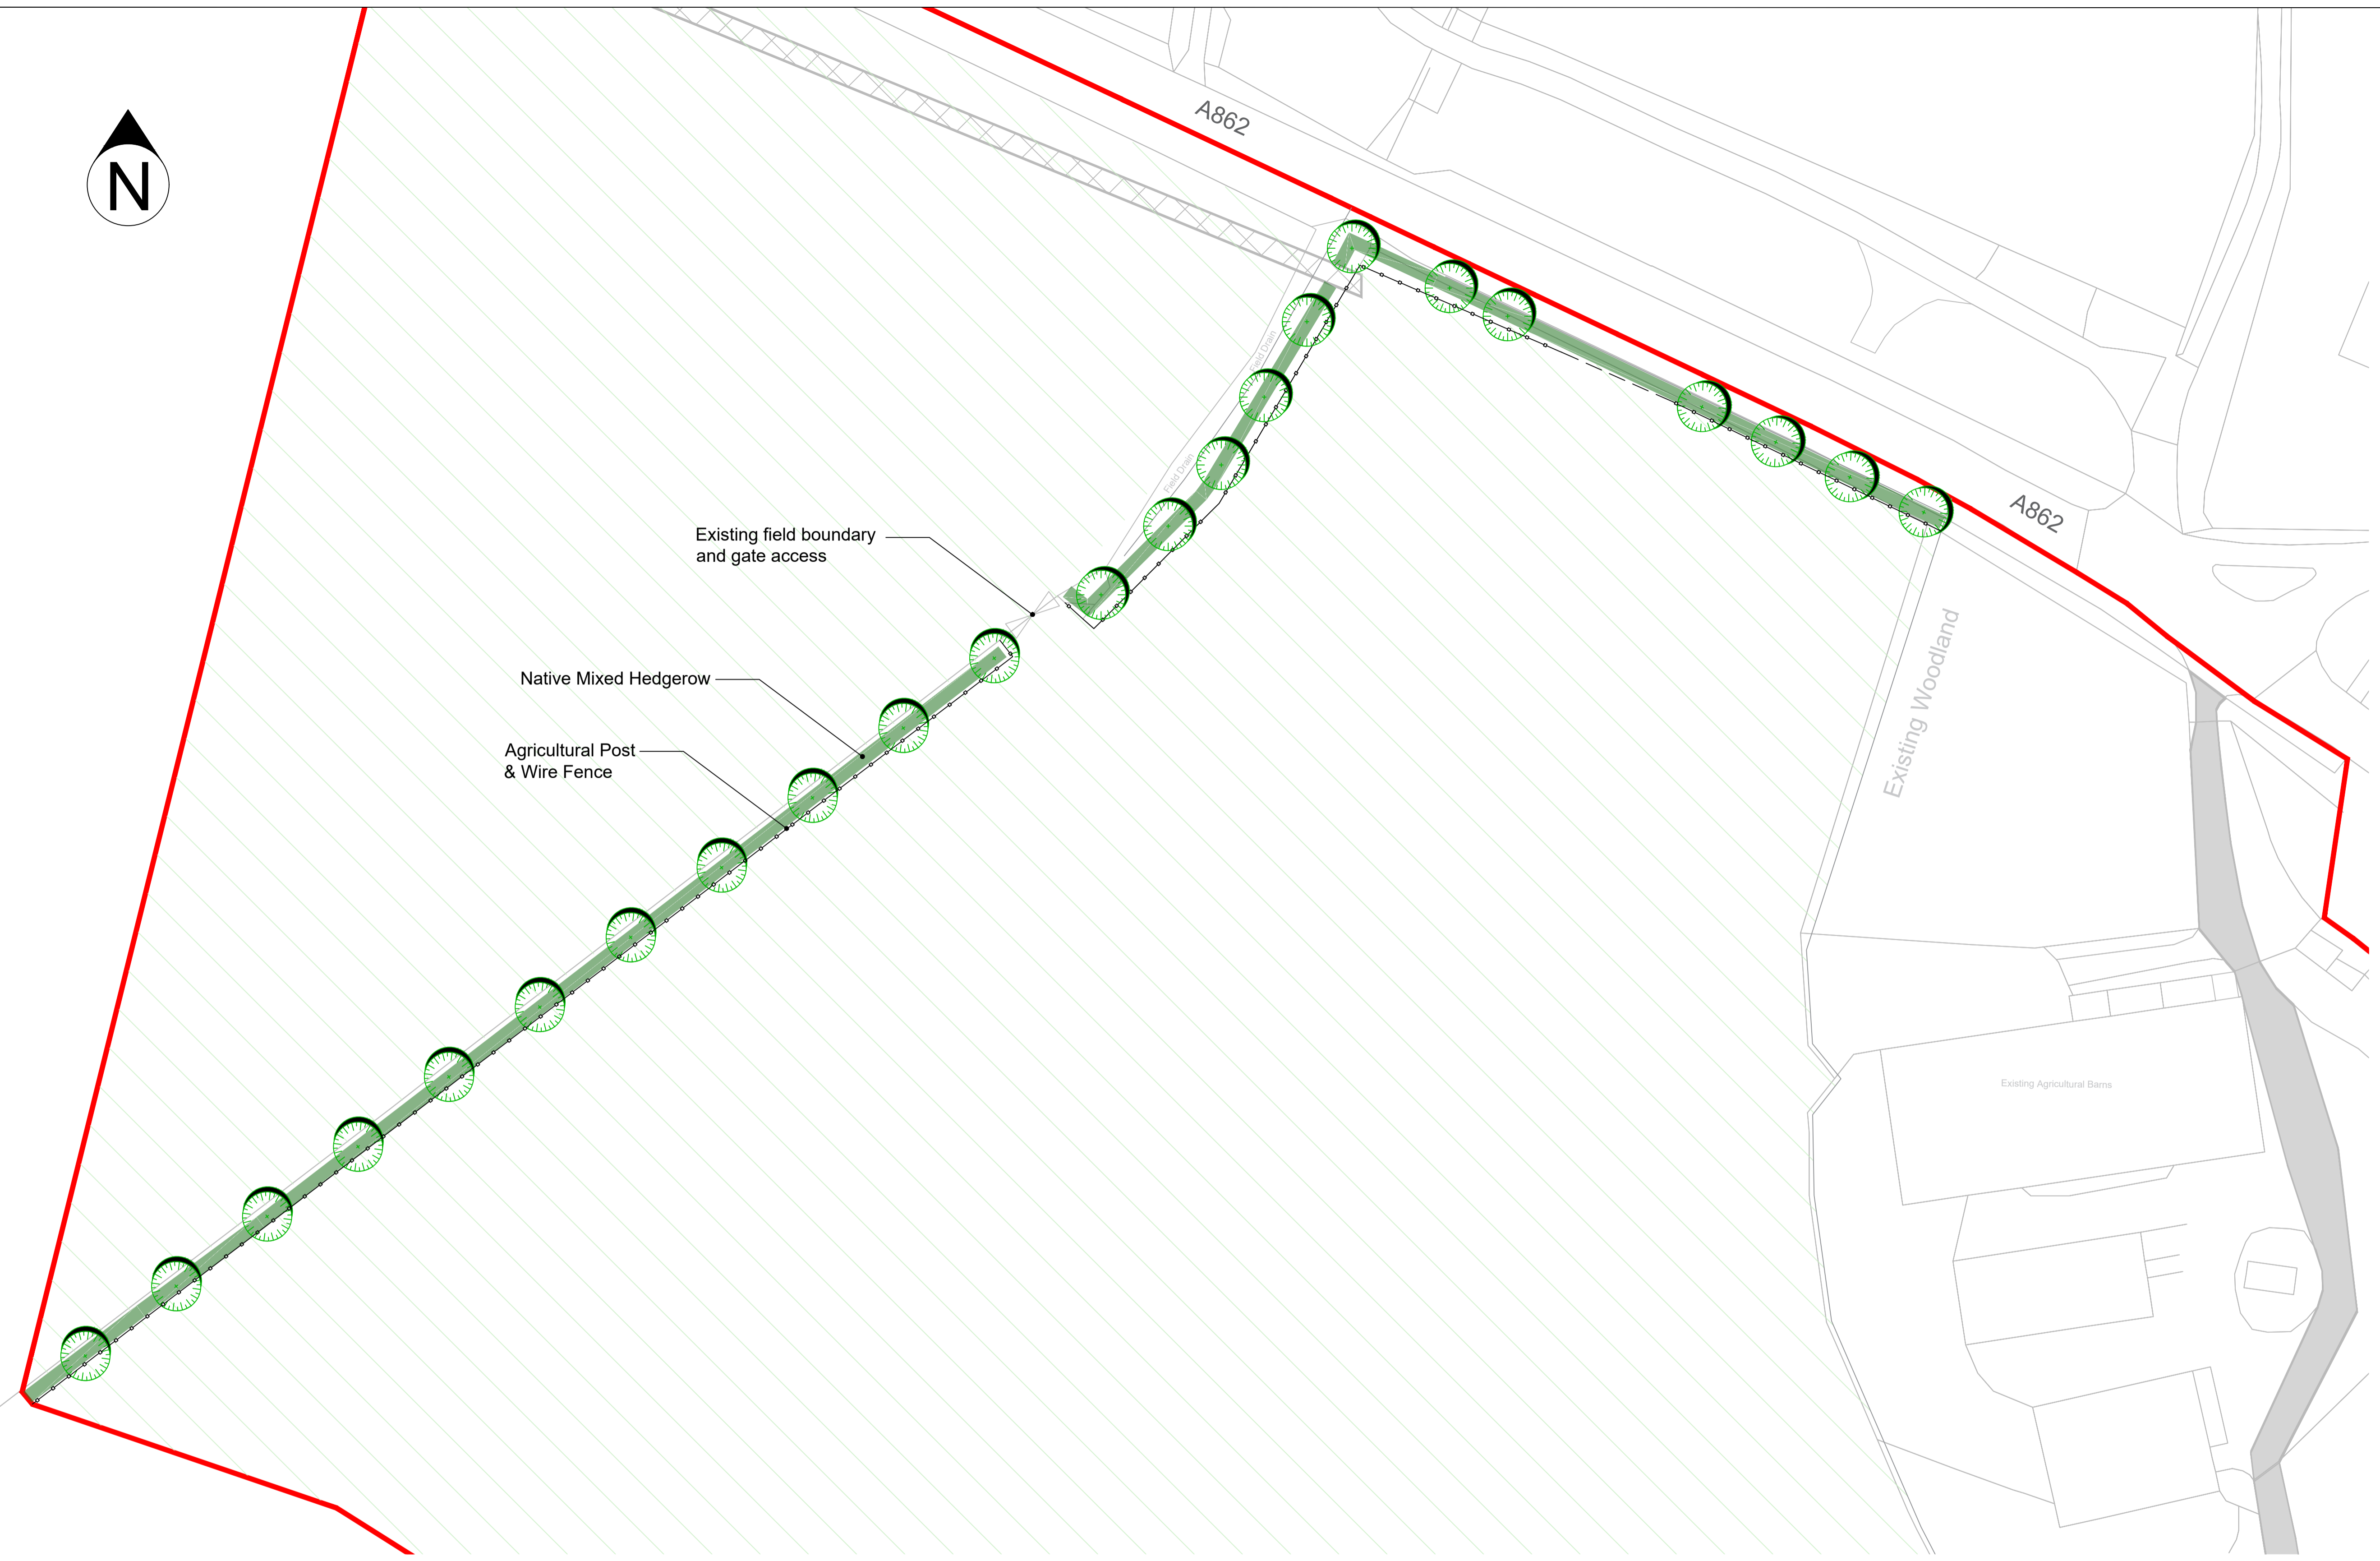

Locator Plan

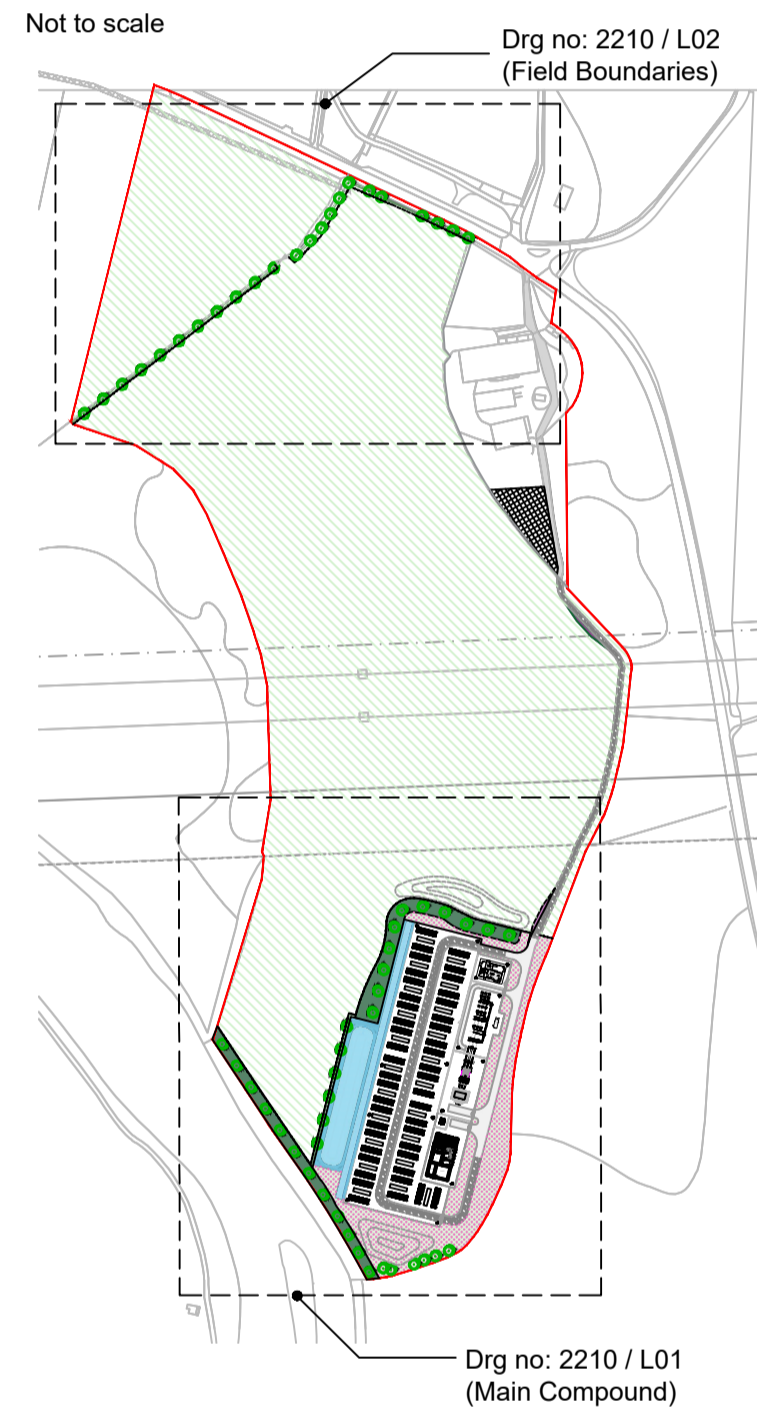

Rev.E 24/12/11 Add LVA Figure ref.
 Rev.D 24/12/02 Extend hedgerow.
 Rev.C 24/12/02 Update locator plan.
 Rev.B 24/11/27 Extend proposed hedgerow, remove temp track
 Rev.A 24/11/19 Revised track layout

TGP LANDSCAPE ARCHITECTS
 Suite 4.01, West Regent Street,
 Glasgow, G2 2QD Tel: 0141 429 2999
 info@tgp.uk.com/www.tgp.uk.com
 Also in Edinburgh & Newcastle

Project Beauly BESS					
Title Landscape Plan - Field Boundaries LVA Figure 5b					
Date 24/10/01	Scale 1:500 @ A1	Drawn NH	Checked GS		
Job 2210	Suitability -	No. L02	Issue -	Revision E	
LI WORKSTAGE: 0/1 2 3 4 5 6					
	<input type="checkbox"/>	<input type="checkbox"/>	<input checked="" type="checkbox"/>	<input type="checkbox"/>	<input type="checkbox"/>

DISCLAIMER:
 Do not scale from this drawing.
 All dimensions to be verified on site prior to commencement of works.
 Drawing to be read in conjunction with related TGP drawings, consultants drawings and any other relevant information.
 This drawing is the copyright of TGP Landscape Architects Ltd. unless otherwise specified.

Native Broadleaved Trees - 'Standard'

Species	Form	Size (cm)	Grown
Alnus Glutinosa (Alder)	175 clear stem, 8-10 girth	250-300	BR
Betula Pubescens (Downy Birch)	175 clear stem, 8-10 girth	250-300	BR
Sorbus aucuparia (Rowan)	175 clear stem, 8-10 girth	250-300	BR
Populus tremula (Aspen)	175 clear stem, 8-10 girth	250-300	BR

Native mixed hedgerow (Double staggered row, 5no. per linear m, groups of 5-20no. same species)

% mix	Species	Form	Size (cm)	Grown
40	Crataegus monogyna (Hawthorn)	Transplant	60-80	B 1+1
40	Alnus glutinosa (Alder)	Transplant	30-40	B 1+1
15	Prunus spinosa (Blackthorn)	Transplant	60-80	B 1+1
5	Rosa canina (Dog Rose)	Transplant	60-80	B 1+1

Notes: Planting Approach

All areas to be planted to be thoroughly cultivated to a minimum depth of at least 300mm, and graded to smooth falls. No cultivation should take place in wet / waterlogged conditions or within the RPAs of existing trees. Subsequent planting shall be undertaken at first available planting season (Oct - March for bare root plants).

Native Broadleaved Tree Standards to be planted in individual pits (850 x 850 x 450mm), supported via single 75mm dia untreated softwood stake, 1.5m length, and protected via rabbit guard.

Native Mixed Hedgerow to be planted in double-staggered row, in groups of 5 - 20 of the same species. 50mm layer of bark mulch to be applied along length of hedgerow. Hedgerow to be allowed to establish, and thereafter maintained at height of 3.0 - 3.5m.

Post and wire fencing with mesh to be provided around planting areas to protect establishing trees and shrubs from livestock.

For long-term maintenance and aftercare, refer to maintenance schedule within the separate Landscape Management Plan.

